


CREATIONS AT DALLAS
 12750 Perimeter Drive, Suite #120
 Dallas, Texas 75228 (972) 686-7836

Project: 19983 Metrocenter		Job No.: 19683	Drawing: PLAN-1
Drawn by: KTH	Checked by: -	Date: 7/11/06	Revision: -
Scale: -		Page: 1 of 3	

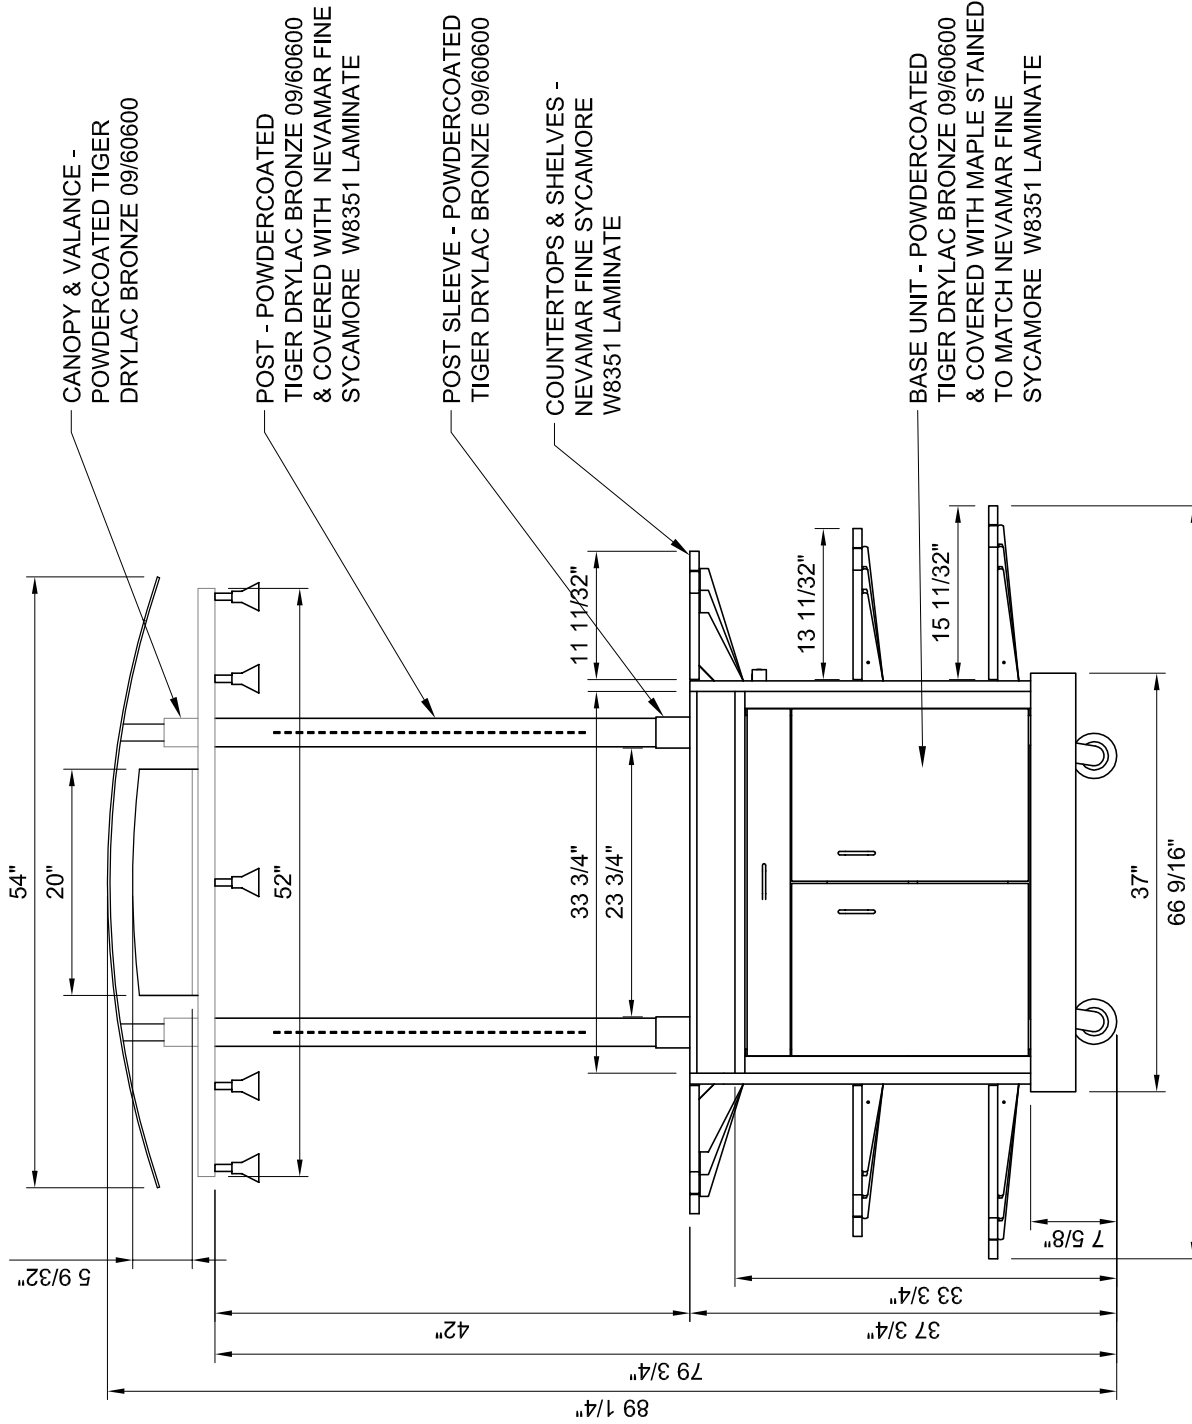


CREATIONS
AT DALLAS
 12750 Perimeter Drive, Suite #120
 Dallas, Texas 75228 (972) 686-7836

Project: 19983 Metrocenter		Job No.: 19683	Drawing: PLAN-2
Drawn by: KTH	Checked by: -	Date: 7/11/06	Revision: -
Scale: -		Page: 2 of 3	

COUNTERTOPS & SHELVES -
NEVAMAR FINE SYCAMORE
W8351 LAMINATE

CANOPY & VALANCE -
POWDERCOATED TIGER
DRYLAC BRONZE 09/60600

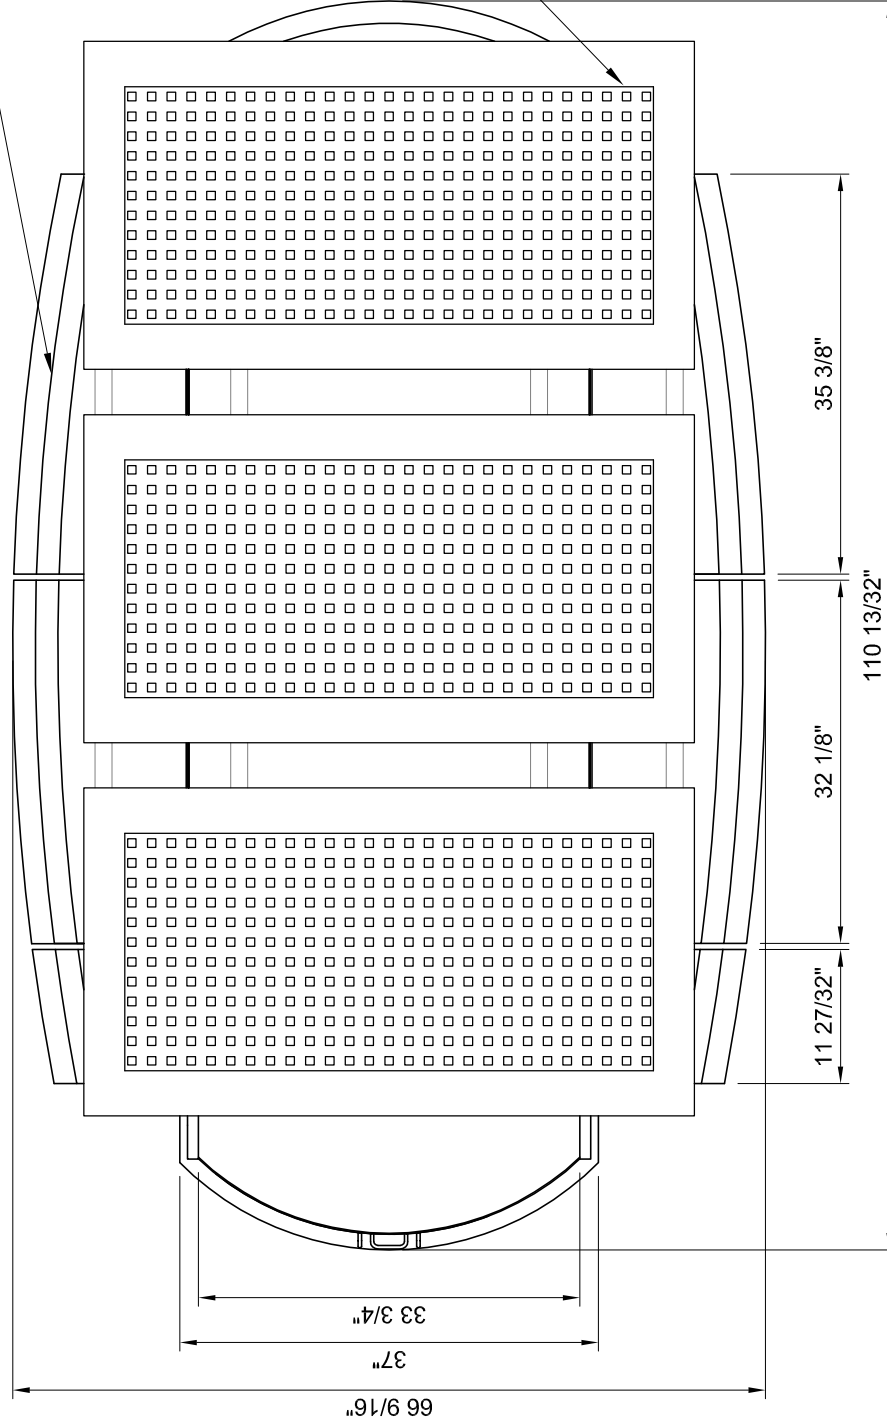

CREATIONS
AT DALLAS
12750 Perimeter Drive, Suite #120
Dallas, Texas 75228 (972) 686-7836

Project: 19983 Metrocenter		Job No.: 19683		Drawing: PLAN-3	
Drawn by: KTH	Checked by: -	Date: 7/11/06	Revision: -	Page: 3 of 3	
Scale: -		Copyright 1992-2001 Creations Woodworks Division of Creations At Dallas. All Rights Reserved. Reproduction, adaptation, translation, or alteration of this document or products contained within document without written permission is prohibited, except as allowed under the copyright laws. This document may not be transmitted in any form whatsoever without prior written consent of Creations Woodworks.			